



RIGHT ELEVATION

1/8" = 1'-0"

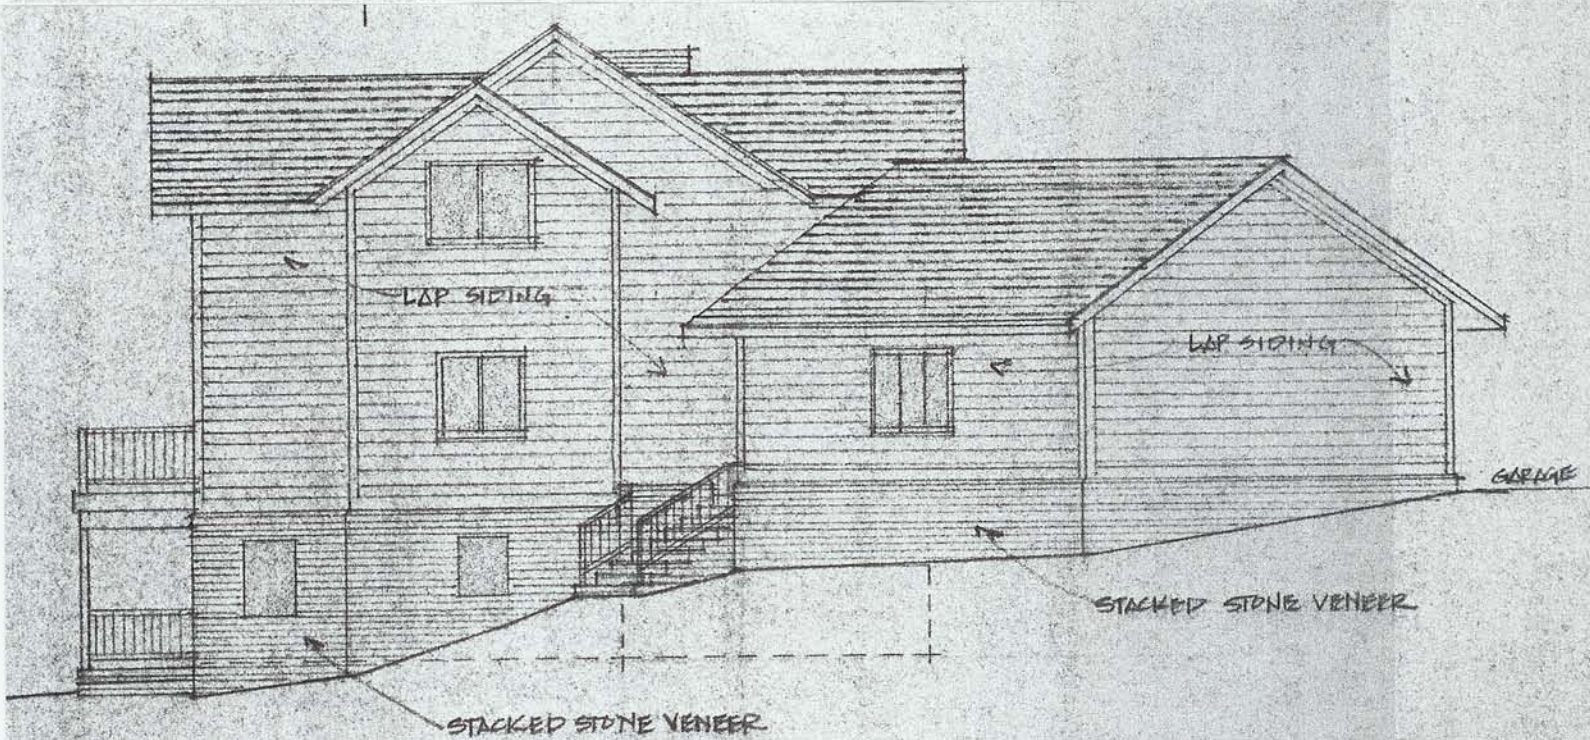

LEFT ELEVATION

1/8" = 1'-0"

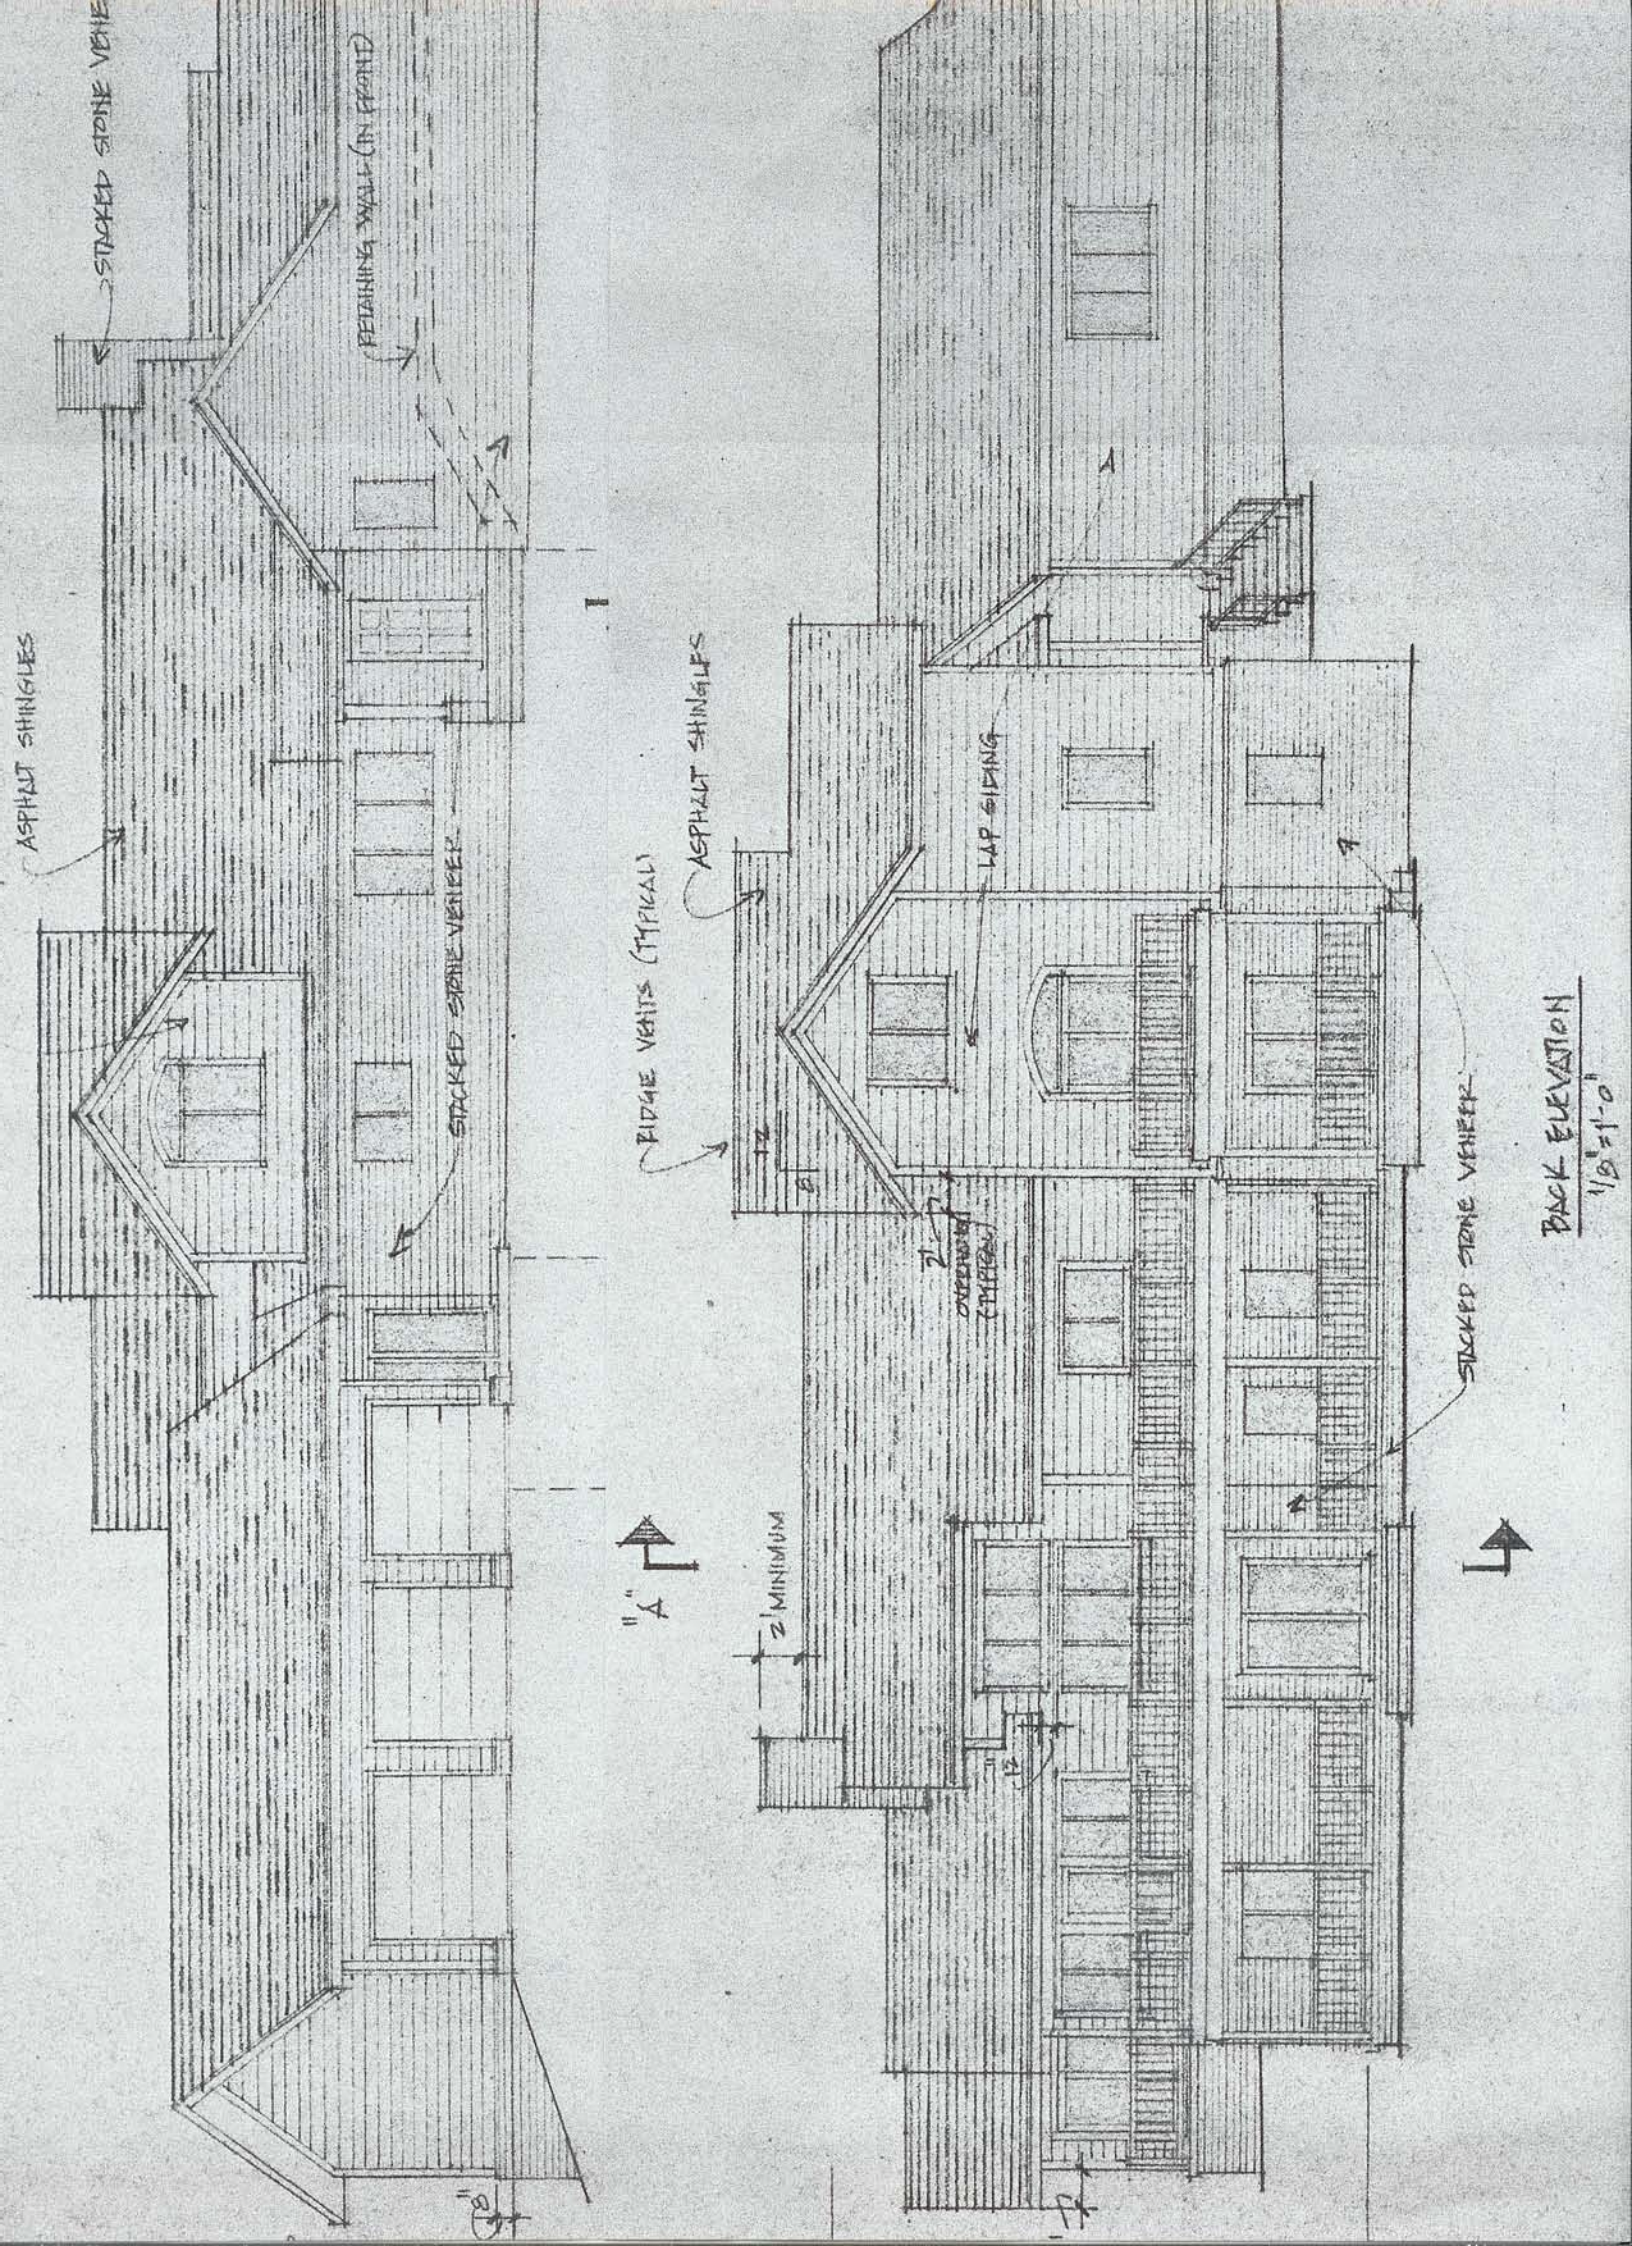

ASPHALT SHINGLES

STACKED STONE VENEER

RETAINING WALL (IN FRONT)

STACKED STONE VENEER

RIDGE VEHTS (TYPICAL)

ASPHALT SHINGLES

LAP SIDING

OVERSILL (TYPICAL)

STACKED STONE VENEER

"A" 

2" MINIMUM

2'-7" 6"

12" 6"

BACK ELEVATION
1/8" = 1'-0"

ASPHALT SHINGLES
RIDGE VENT

12
8

OLDF. TIE

EG. GREAT ROOM

12
4

FRONT PORCH

Foyer

BALCONY W/ DOOR
TO BEDROOMS BEYOND

GREAT ROOM

KITCHEN ISLAND

DECK W/
KITCHEN DOOR
BEYOND

BALCONY
BEYOND

REC ROOM W/ MECHANICAL ROOM DOOR
& STAIR ENCLOSURE BEYOND

COVERED PORCH
STROCKED STONE VENEER

COVERED PORCH
BEYOND

ROOF BRG.

5'-6"

2ND FLOOR & BACK

12'

9'-0"


1ST FLOOR


15'

5'-0"


LOWER LEVEL

STRIPPED FOUNDATION,
IF REQUIRED

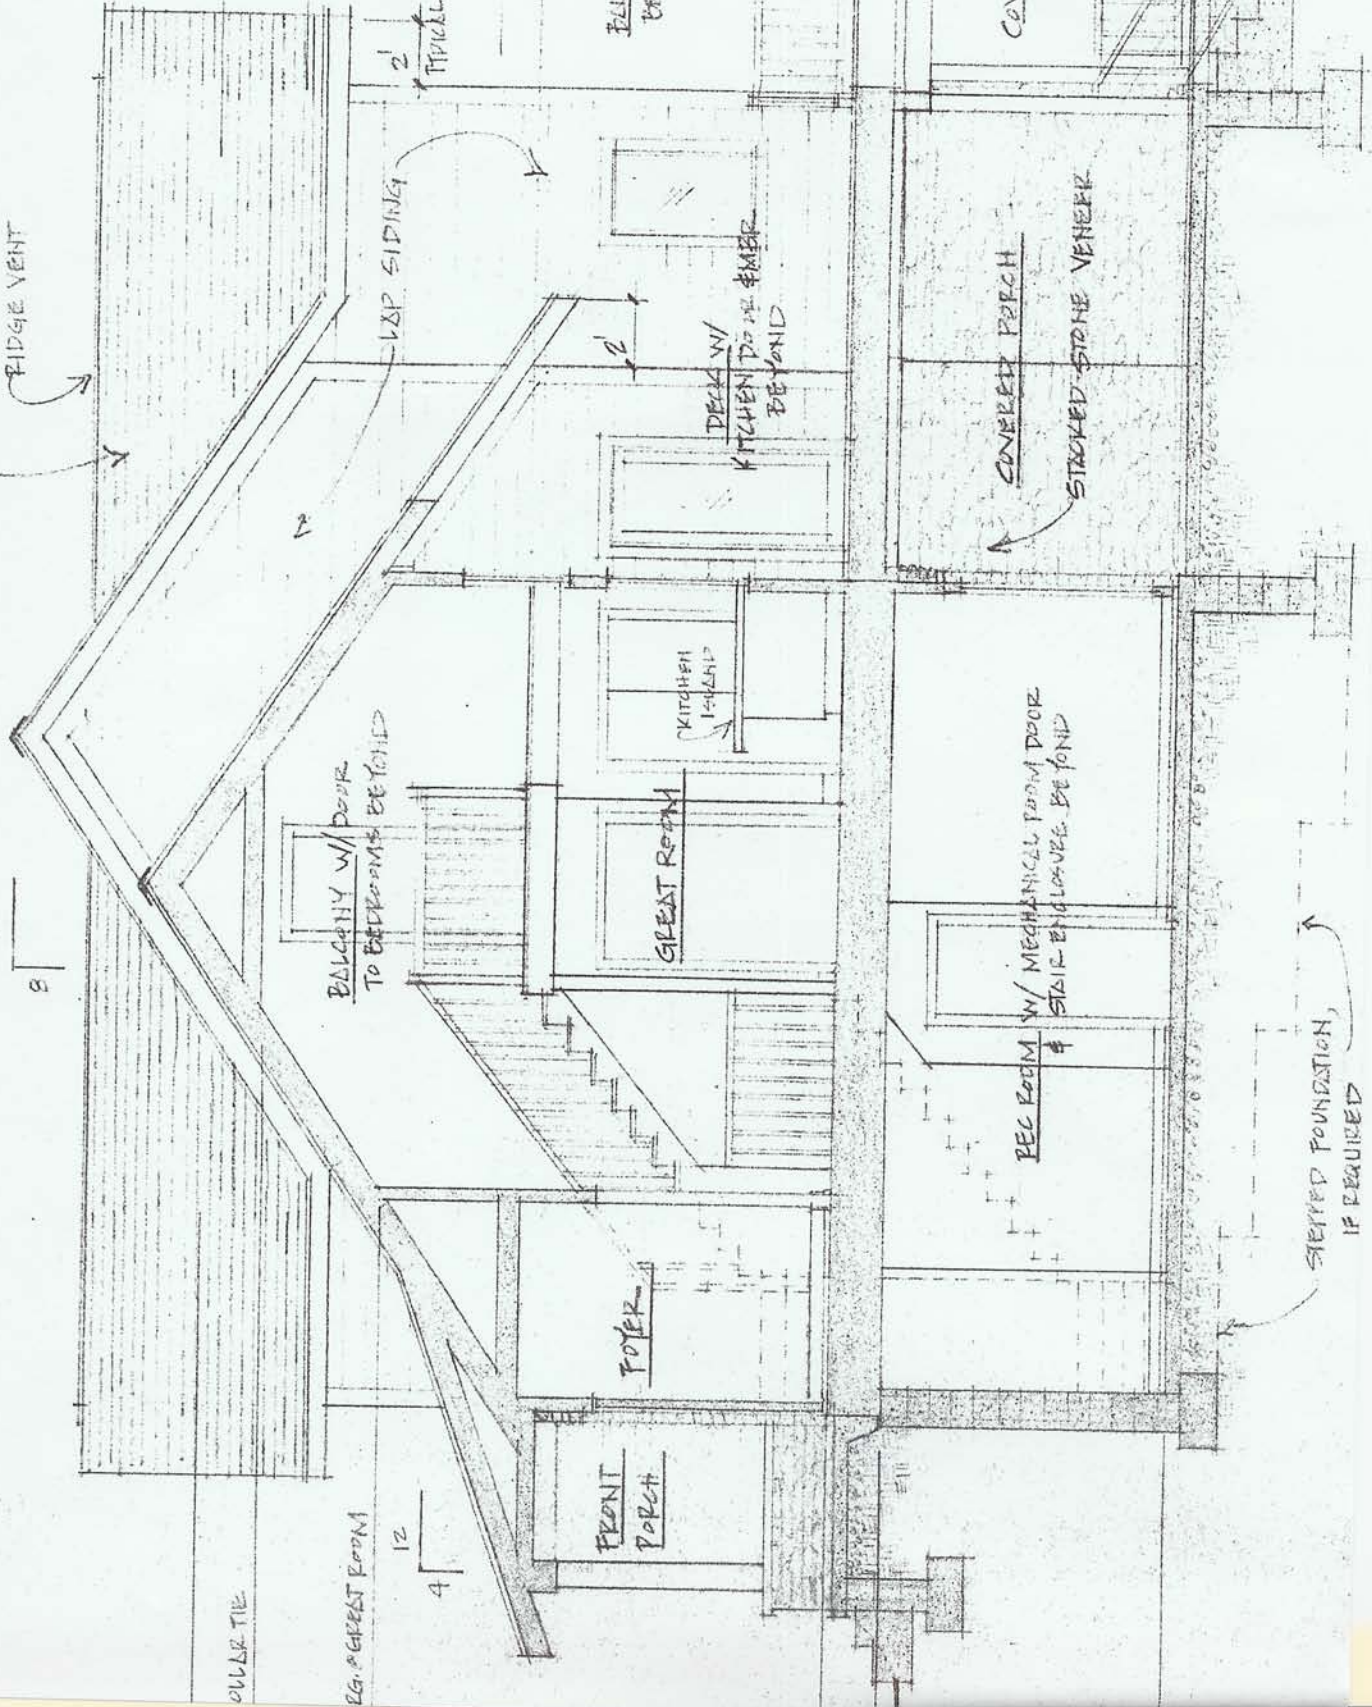

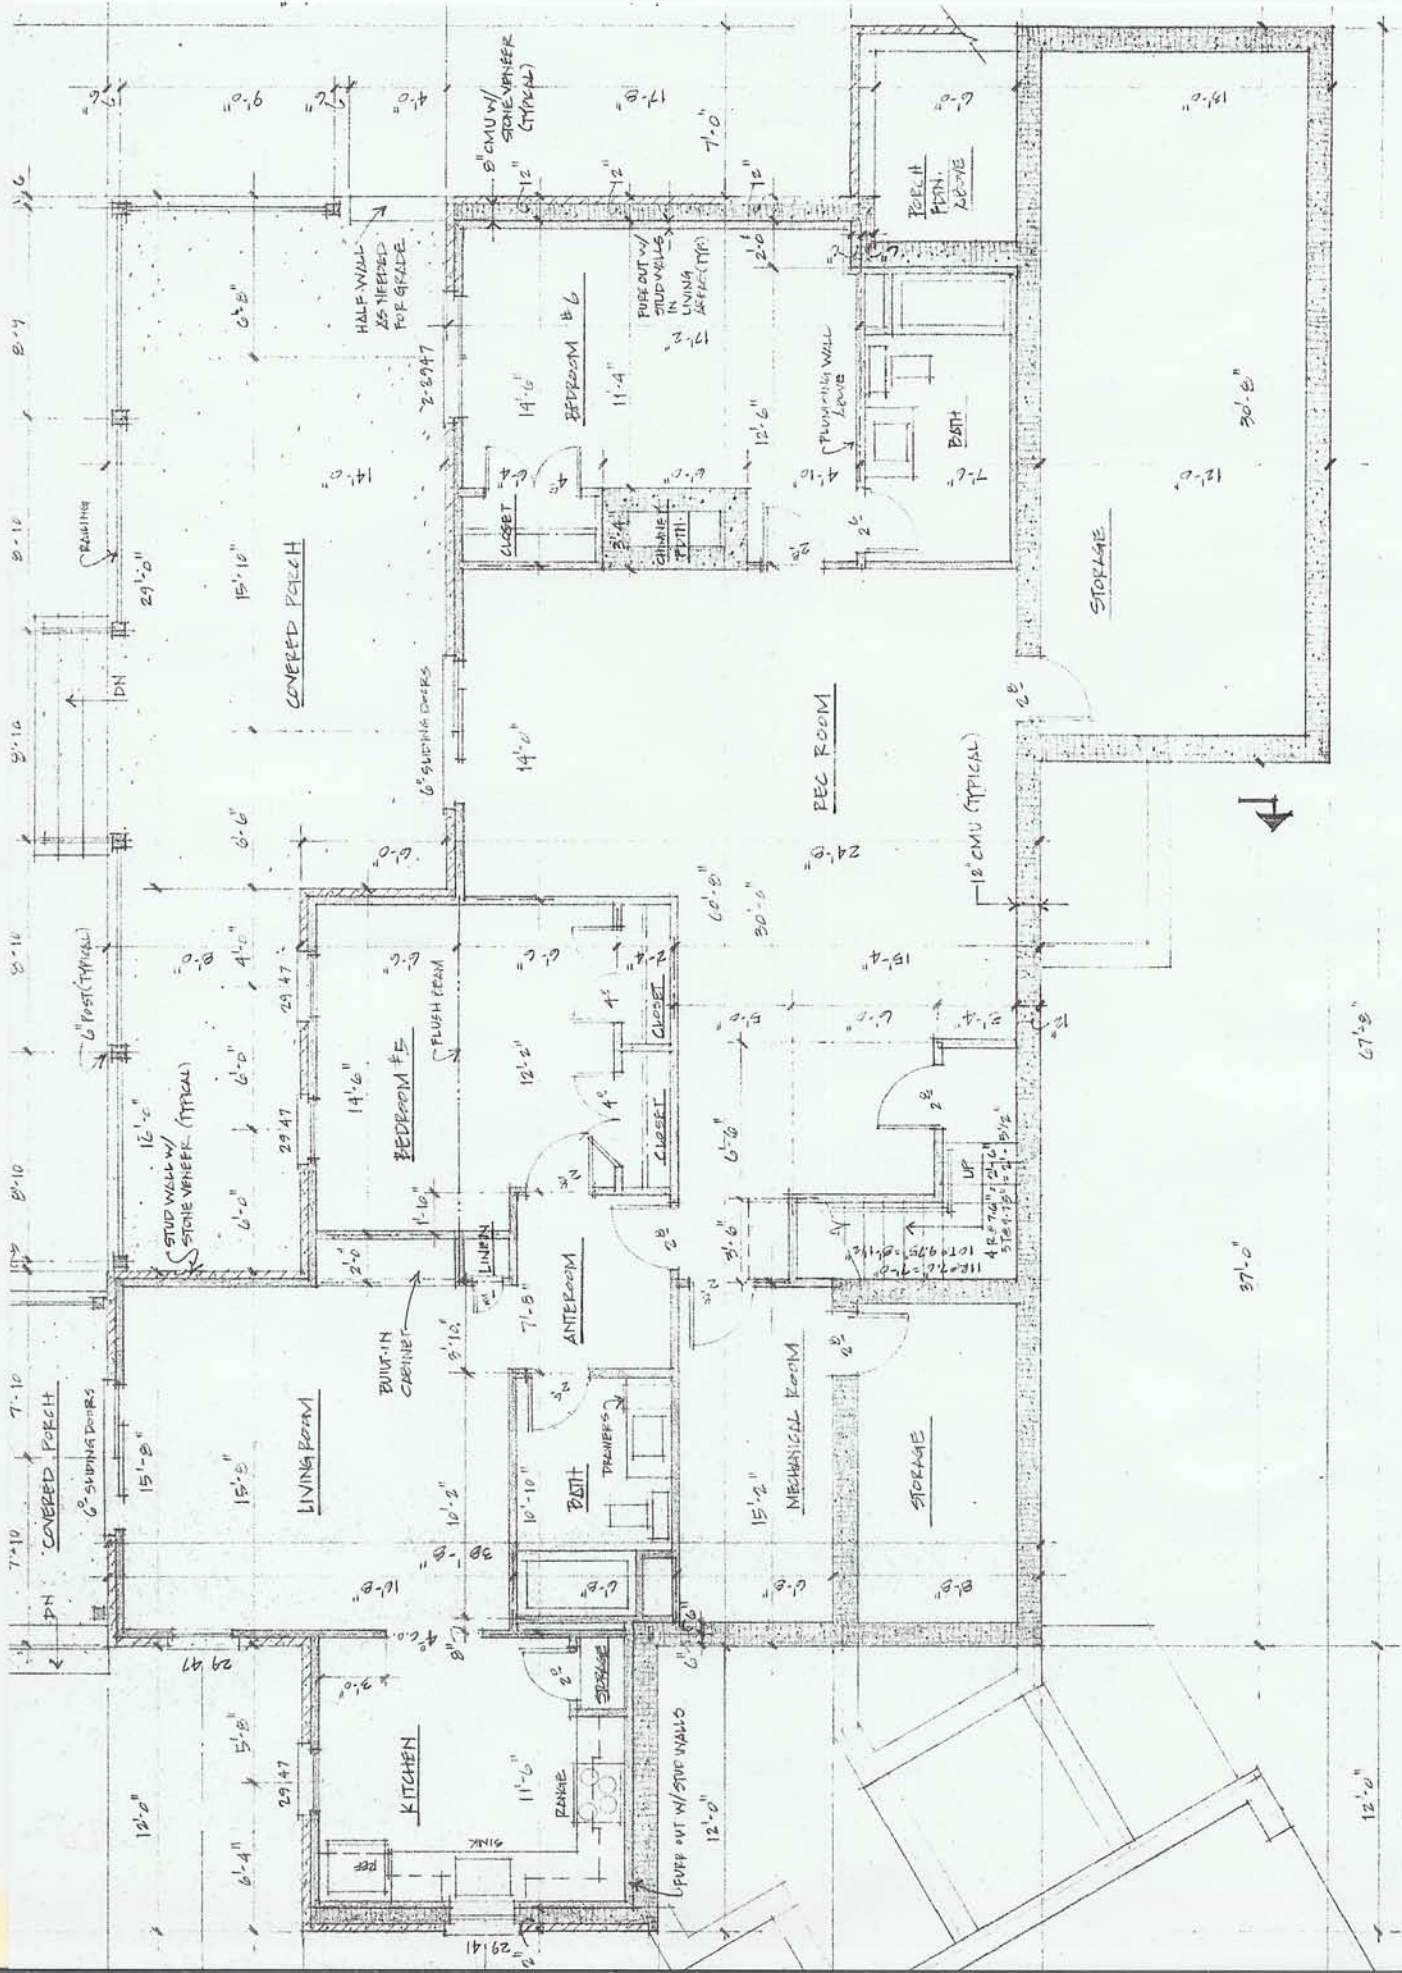

LOWER LEVEL FLOOR PLAN
1/4" = 1'-0"

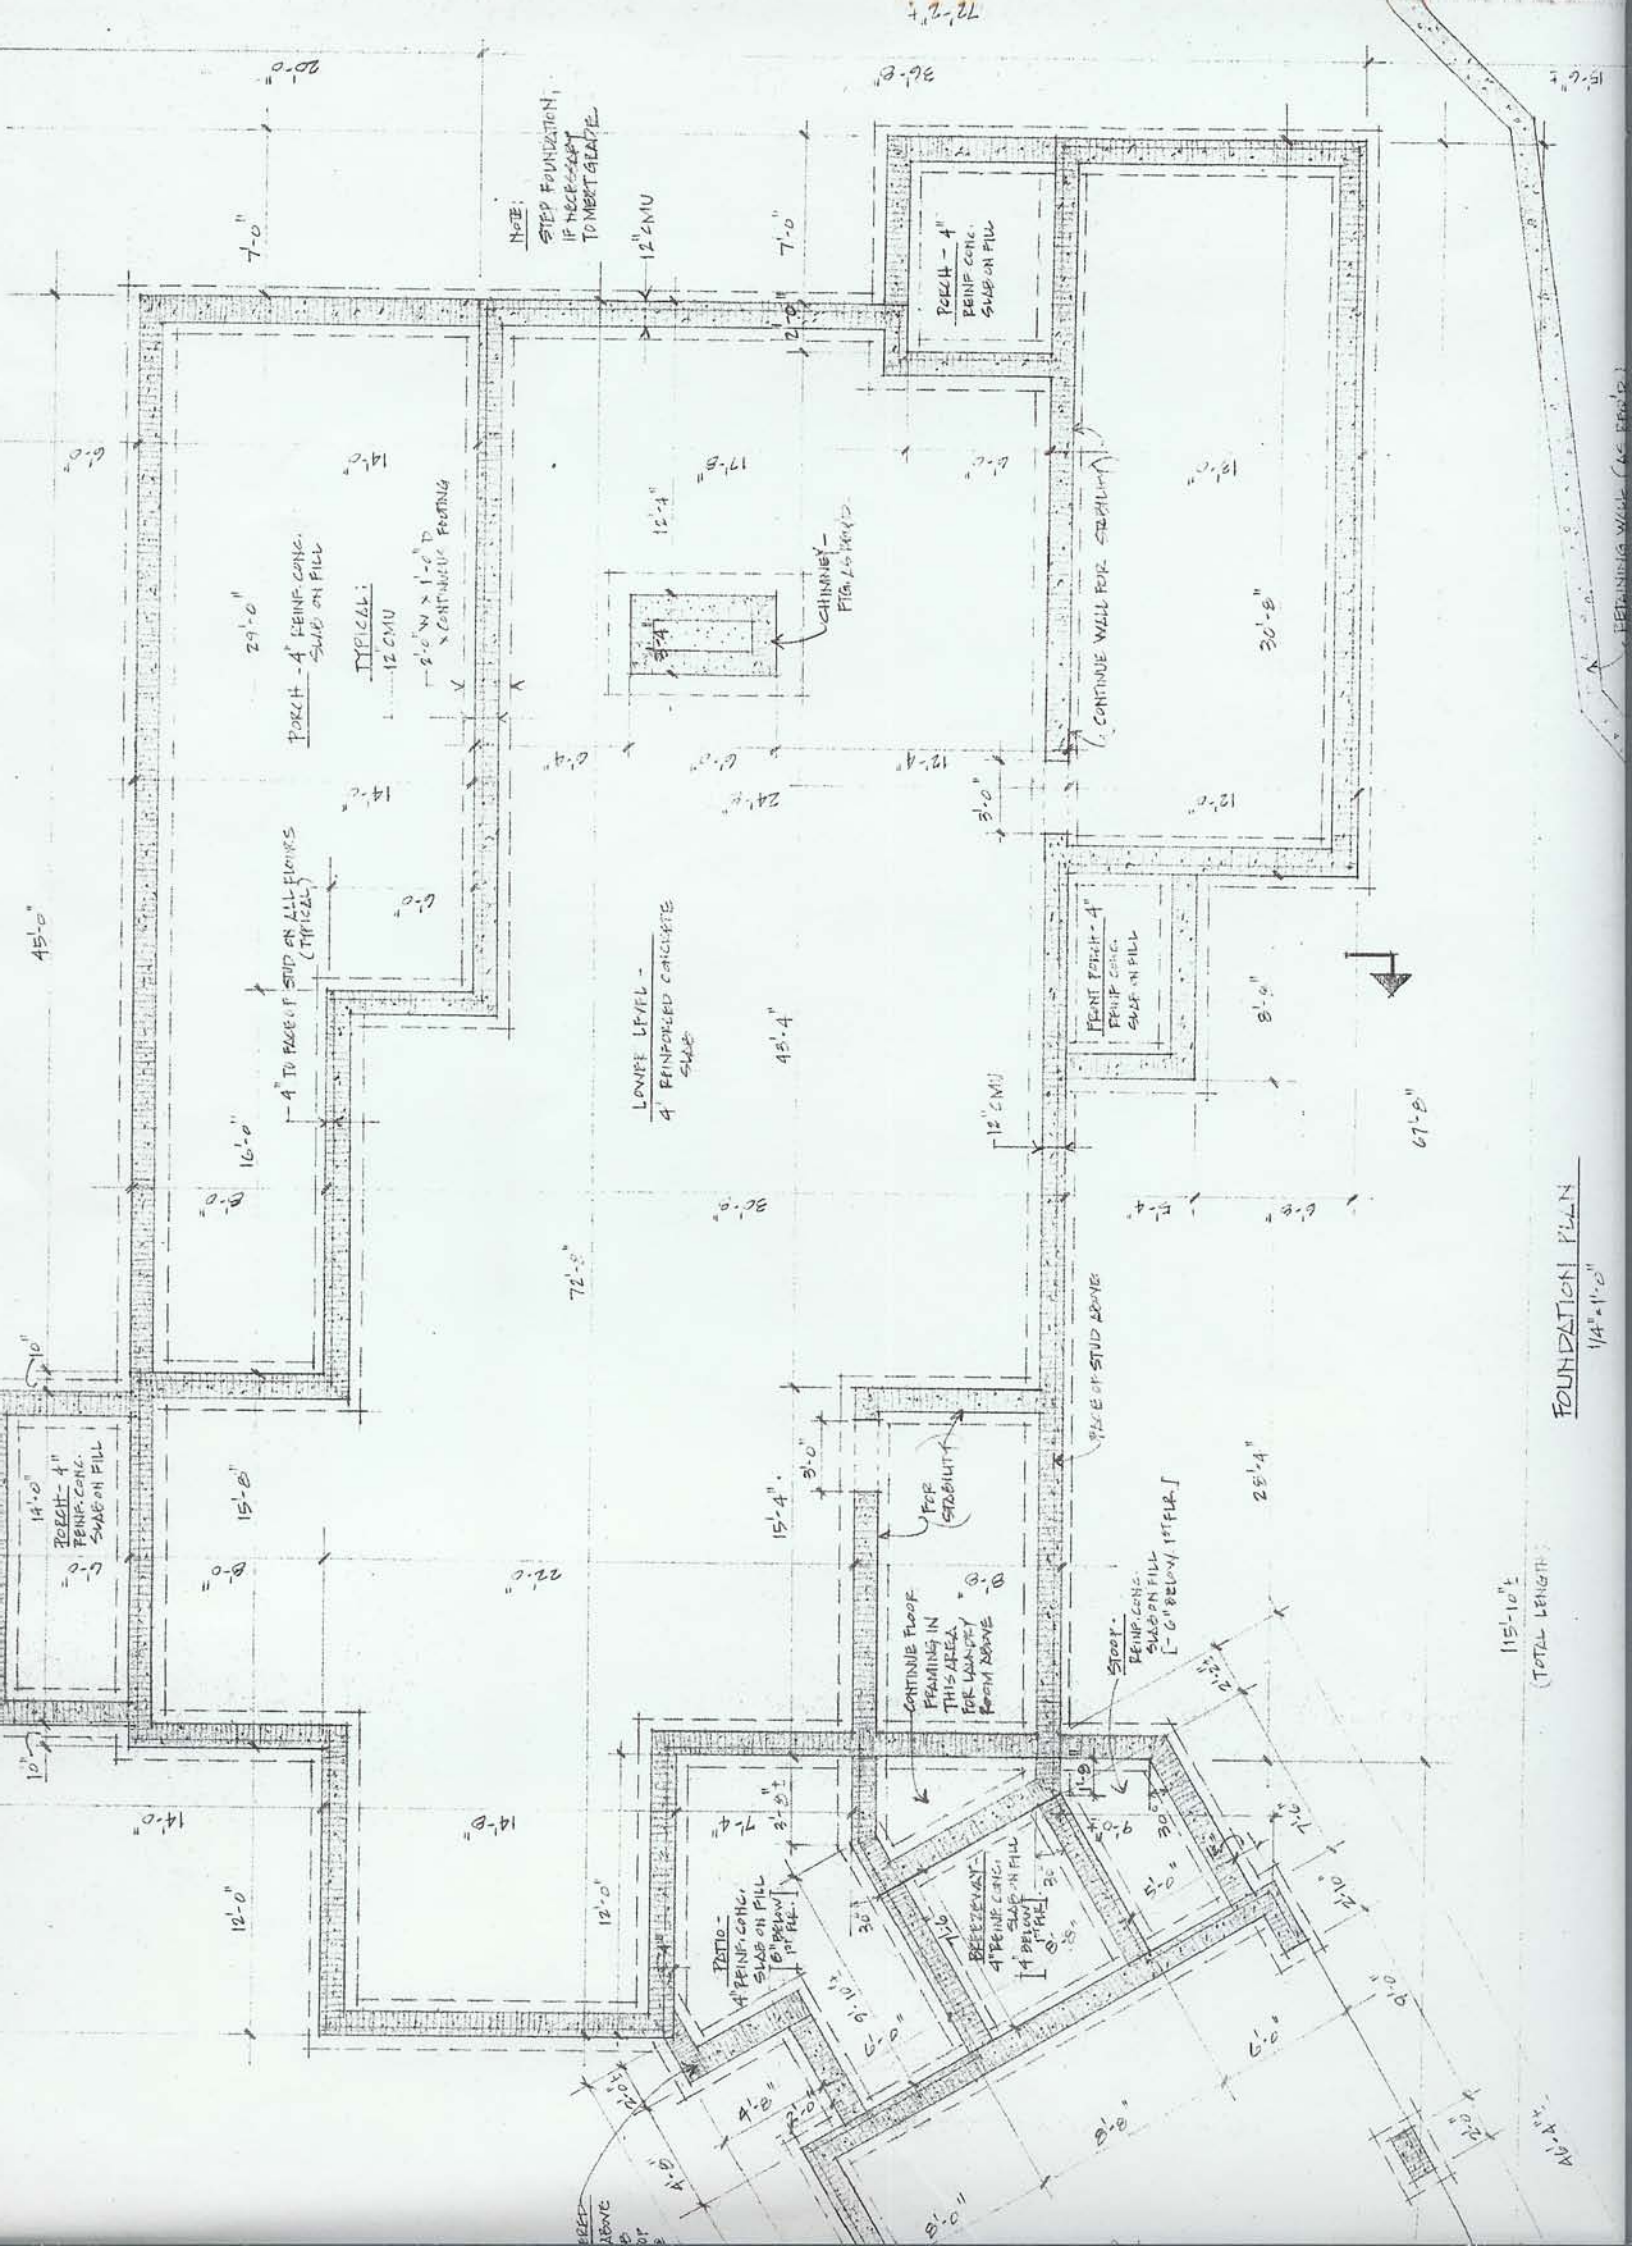

NOTE:
STEP FOUNDATION,
IF NECESSARY
TO MEET GRADE.

POUCH - 4" REINF. CONC.
SLAB ON FILL

TYPICAL:
12 CMU
2'-0" W x 1'-0" D
X CONTINUOUS FOOTING

LOWEST LEVEL -
4" REINFORCED CONCRETE
SLAB

CONTINUE FLOOR
FRAMING IN
THIS AREA
FOR LAUNDRY
ROOM ABOVE

STREET -
REINF. CONC.
SLAB ON FILL
[6" BELOW UTILITY]

PATIO -
4" REINF. CONC.
SLAB ON FILL
6" BELOW 1st FLOOR

BREEZEWAY -
4" REINF. CONC.
SLAB ON FILL
6" BELOW 1st FLOOR

FOUNDATION PLAN
1/4" = 1'-0"

115'-10"
(TOTAL LENGTH)

